

<b>AMENDMENT OF SOLICITATION/MODIFICATION OF CONTRACT</b>				1. CONTRACT ID CODE	PAGE 1 OF 3 PAGES
2. AMENDMENT/MODIFICATION NO. AMENDMENT NO. 0001		3. EFFECTIVE DATE 8/12/11	4. REQUISITION/PURCHASE REQ. NO.	5. PROJECT NO. (If applicable) 11-0086	
6. ISSUED BY CODE sdb  Officer in Charge of Construction MCI-East 1005 Michael Road Camp Lejeune, NC 28547-2521			7. ADMINISTERED BY (If other than Item 6) CODE  See Item 6		
8. NAME AND ADDRESS OF CONTRACTOR (No., street, county, State and ZIP Code)				(X)	9A. AMENDMENT OF SOLICITATION NO.  N40085-11-R-0086
				X	9B. DATED (SEE ITEM 11) 8-12-11
CODE _____ FACILITY CODE _____					10A. MODIFICATION OF CONTRACT/ORDER NO.
					10B. DATED (SEE ITEM 11)

**11. THIS ITEM ONLY APPLIES TO AMENDMENTS OF SOLICITATIONS**

The above numbered solicitation is amended as set forth in Item 14. The hour and date specified for receipt of Offers  is extended,  is not extended.  
 Offers must acknowledge receipt of this amendment prior to the hour and date specified in the solicitation or as amended, by one of the following methods:  
 (a) By completing items 8 and 15, and returning \_\_\_\_\_ copies of the amendment; (b) By acknowledging receipt of this amendment on each copy of the offer submitted;  
 or (c) By separate letter or telegram which includes a reference to the solicitation and amendment numbers. FAILURE OF YOUR ACKNOWLEDGMENT TO BE RECEIVED AT THE PLACE DESIGNATED FOR THE RECEIPT OF OFFERS PRIOR TO THE HOUR AND DATE SPECIFIED MAY RESULT IN REJECTION OF YOUR OFFER. If by virtue of this amendment your desire to change an offer already submitted, such change may be made by telegram or letter, provided each telegram or letter makes reference to the solicitation and this amendment, and is received prior to the opening hour and date specified.

12. ACCOUNTING AND APPROPRIATION DATA (If required)

**13. THIS ITEM ONLY APPLIES TO MODIFICATION OF CONTRACTS/ORDERS.  
IT MODIFIES THE CONTRACT/ORDER NO. AS DESCRIBED IN ITEM 14.**

CHECK ONE	A. THIS CHANGE ORDER IS ISSUED PURSUANT TO: (Specify authority) THE CHANGES SET FORTH IN ITEM 14 ARE MADE IN THE CONTRACT ORDER NO. IN ITEM 10A.
	B. THE ABOVE NUMBERED CONTRACT/ORDER IS MODIFIED TO REFLECT THE ADMINISTRATIVE CHANGES (such as changes in paying office, appropriation date, etc.) SET FORTH IN ITEM 14, PURSUANT TO THE AUTHORITY OF FAR 43.103(b).
	C. THIS SUPPLEMENTAL AGREEMENT IS ENTERED INTO PURSUANT TO AUTHORITY OF:
	D. OTHER (Specify type of modification and authority)

E. IMPORTANT: Contractor  is not,  is required to sign this document and return \_\_\_\_\_ copies to the issuing office.

14. DESCRIPTION OF AMENDMENT/MODIFICATION (Organized by UCF section headings, including solicitation/contract subject matter where feasible.)

N40085-11-R-0086, Project # 11-0086, McHugh & Seth Williams Road Paving



CONTINUED

Except as provided herein, all terms and conditions of the document referenced in Item 9A or 10A, as heretofore changed, remains unchanged and in full force and effect.

15A. NAME AND TITLE OF SIGNER (Type or print)		16A. NAME AND TITLE OF CONTRACTING OFFICER (Type or print)	
15B. CONTRACTOR/OFFEROR		16B. UNITED STATES OF AMERICA	
15C. DATE SIGNED		16C. DATE SIGNED	
(Signature of person authorized to sign)		(Signature of Contracting Officer)	


CONTINUATION SHEET

1. Curbs and gutters shall be provided at the intersection of McHugh and Sneads Ferry as indicated in the attached sketch SK-1.
2. Asphaltic concrete surface course in specification Section 02 50 00, Paragraph 2.4 "Asphaltic Concrete Surface Course" shall read "S-9.5B" in lieu of "SF-9.5A."
3. As noted on Sheet C-1, work shall begin at STA. 0+00, Autumn Circle.

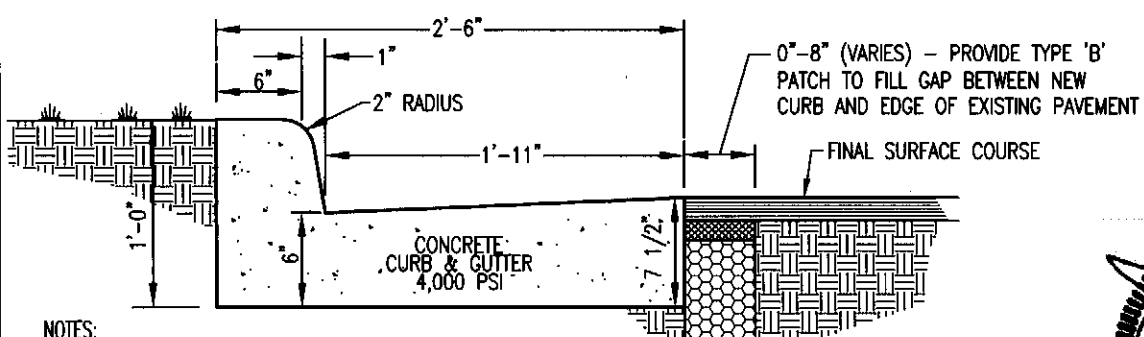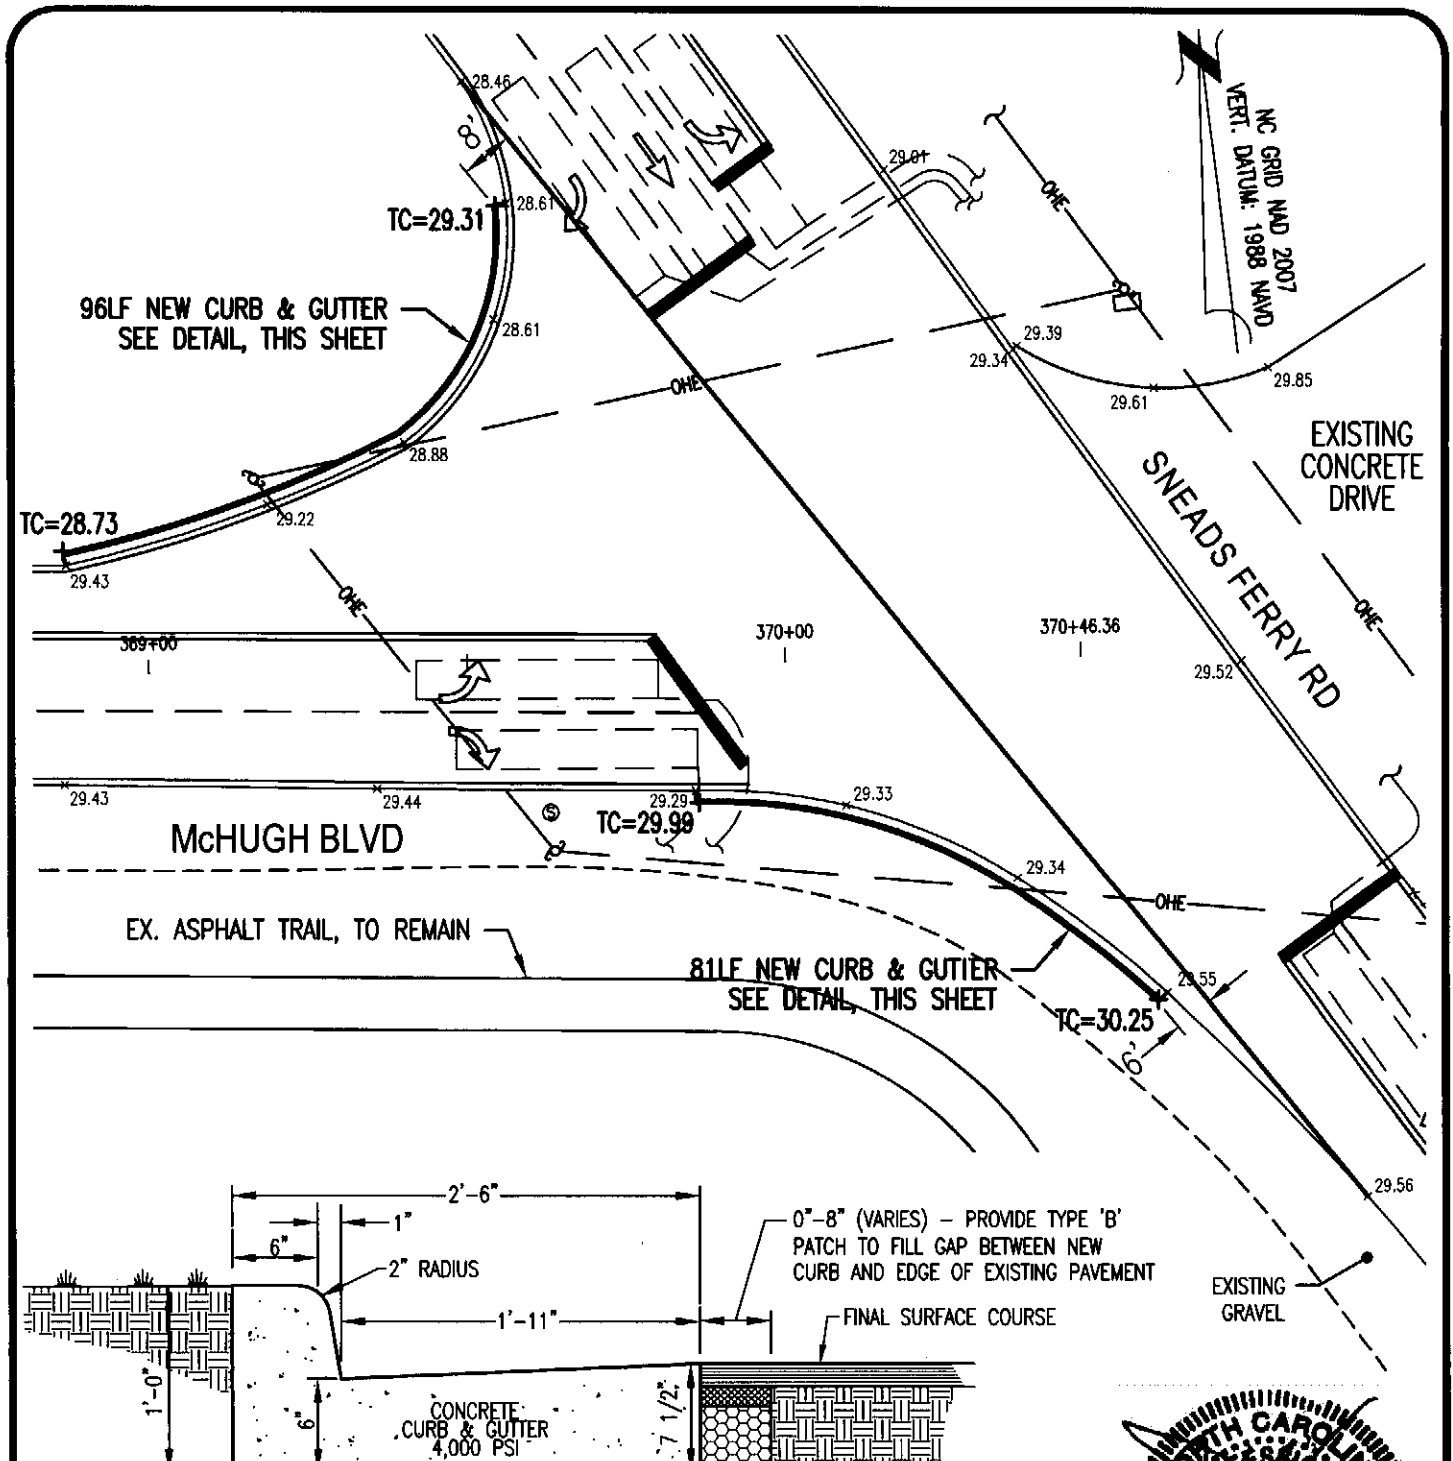

- NOTES:**
1. CONTRACTION JOINTS SHALL BE PLACED 10'-0" O.C. TO A MINIMUM DEPTH OF 1-1/2".
  2. EXPANSION JOINTS SHALL BE PLACED 80' O.C. AND ADJACENT TO ALL FIXED OBJECTS (WALLS, WALKS, ETC.)
  3. EXPANSION JOINTS SHALL BE COMPLETELY FILLED WITH A JOINT FILLER SUITABLE FOR THE APPLICATION.
  4. PROVIDE AT ELEVATIONS SHOWN. SLOPE CURB & GUTTER EVENLY BETWEEN SPOT ELEVATIONS.

1  
SK-1SK-1  
CONCRETE CURB AND GUTTER  
NOT TO SCALE

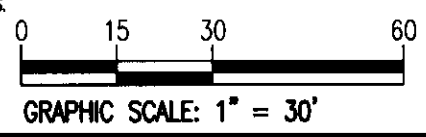

AE PROJECT # 11019



**AVOLIS ENGINEERING, P.A.**  
Civil and Environmental Engineering  
P.O. BOX 15564 NEW BERN, NORTH CAROLINA 28561  
PHONE: (252) 633-0068 FAX: (252) 633-6507

MCB CAMP LEJEUNE, NORTH CAROLINA  
McHUGH & SETH WILLIAMS RD PAVING  
MARINE CORPS BASE CAMP LEJEUNE  
ENLARGED SITE PLAN  
CONSTR. CONTR. NO. N40085-11-B-0086

**SK-1**